



Side elevation (scale 1:100)




Rear elevation (scale 1:100)

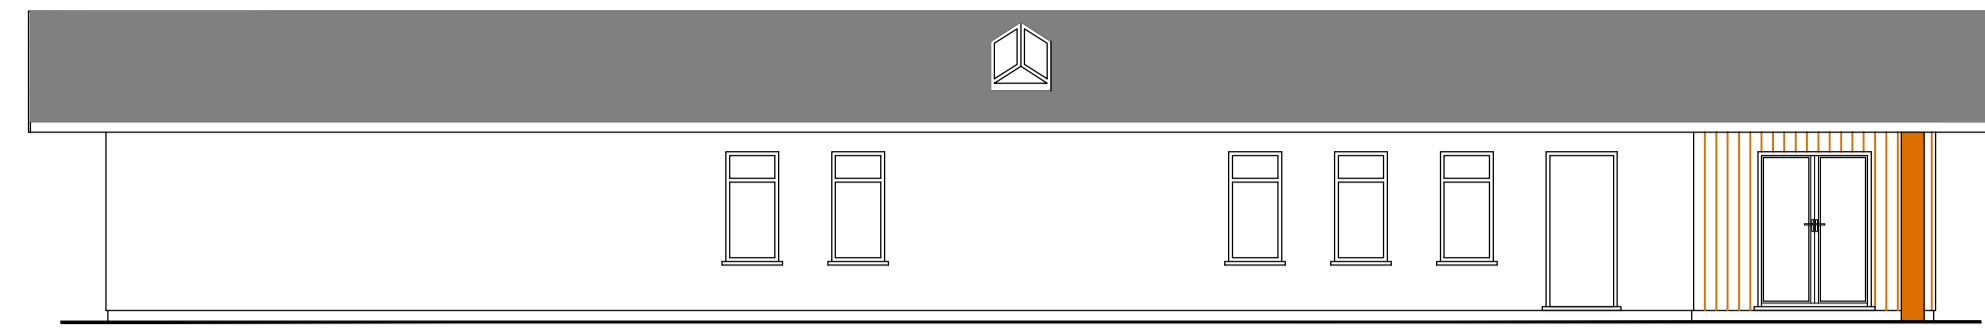


Front elevation (scale 1:100)

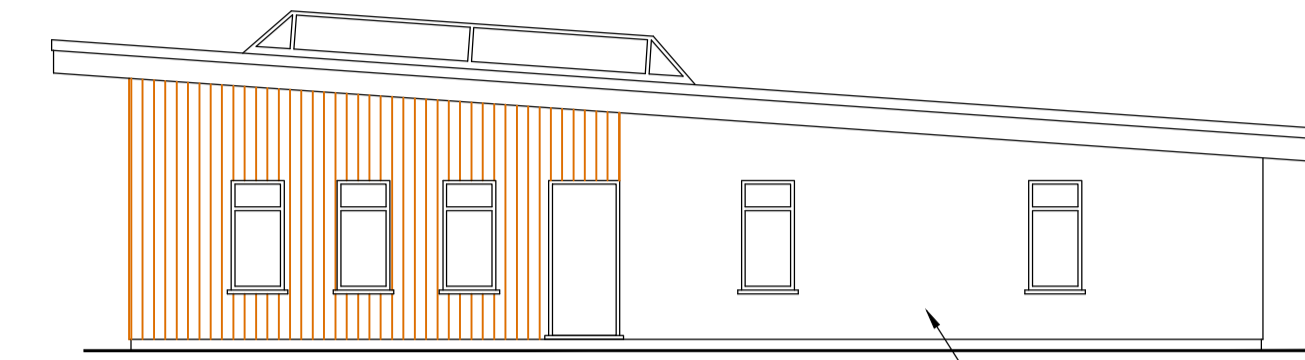

Side elevation (scale 1:100)

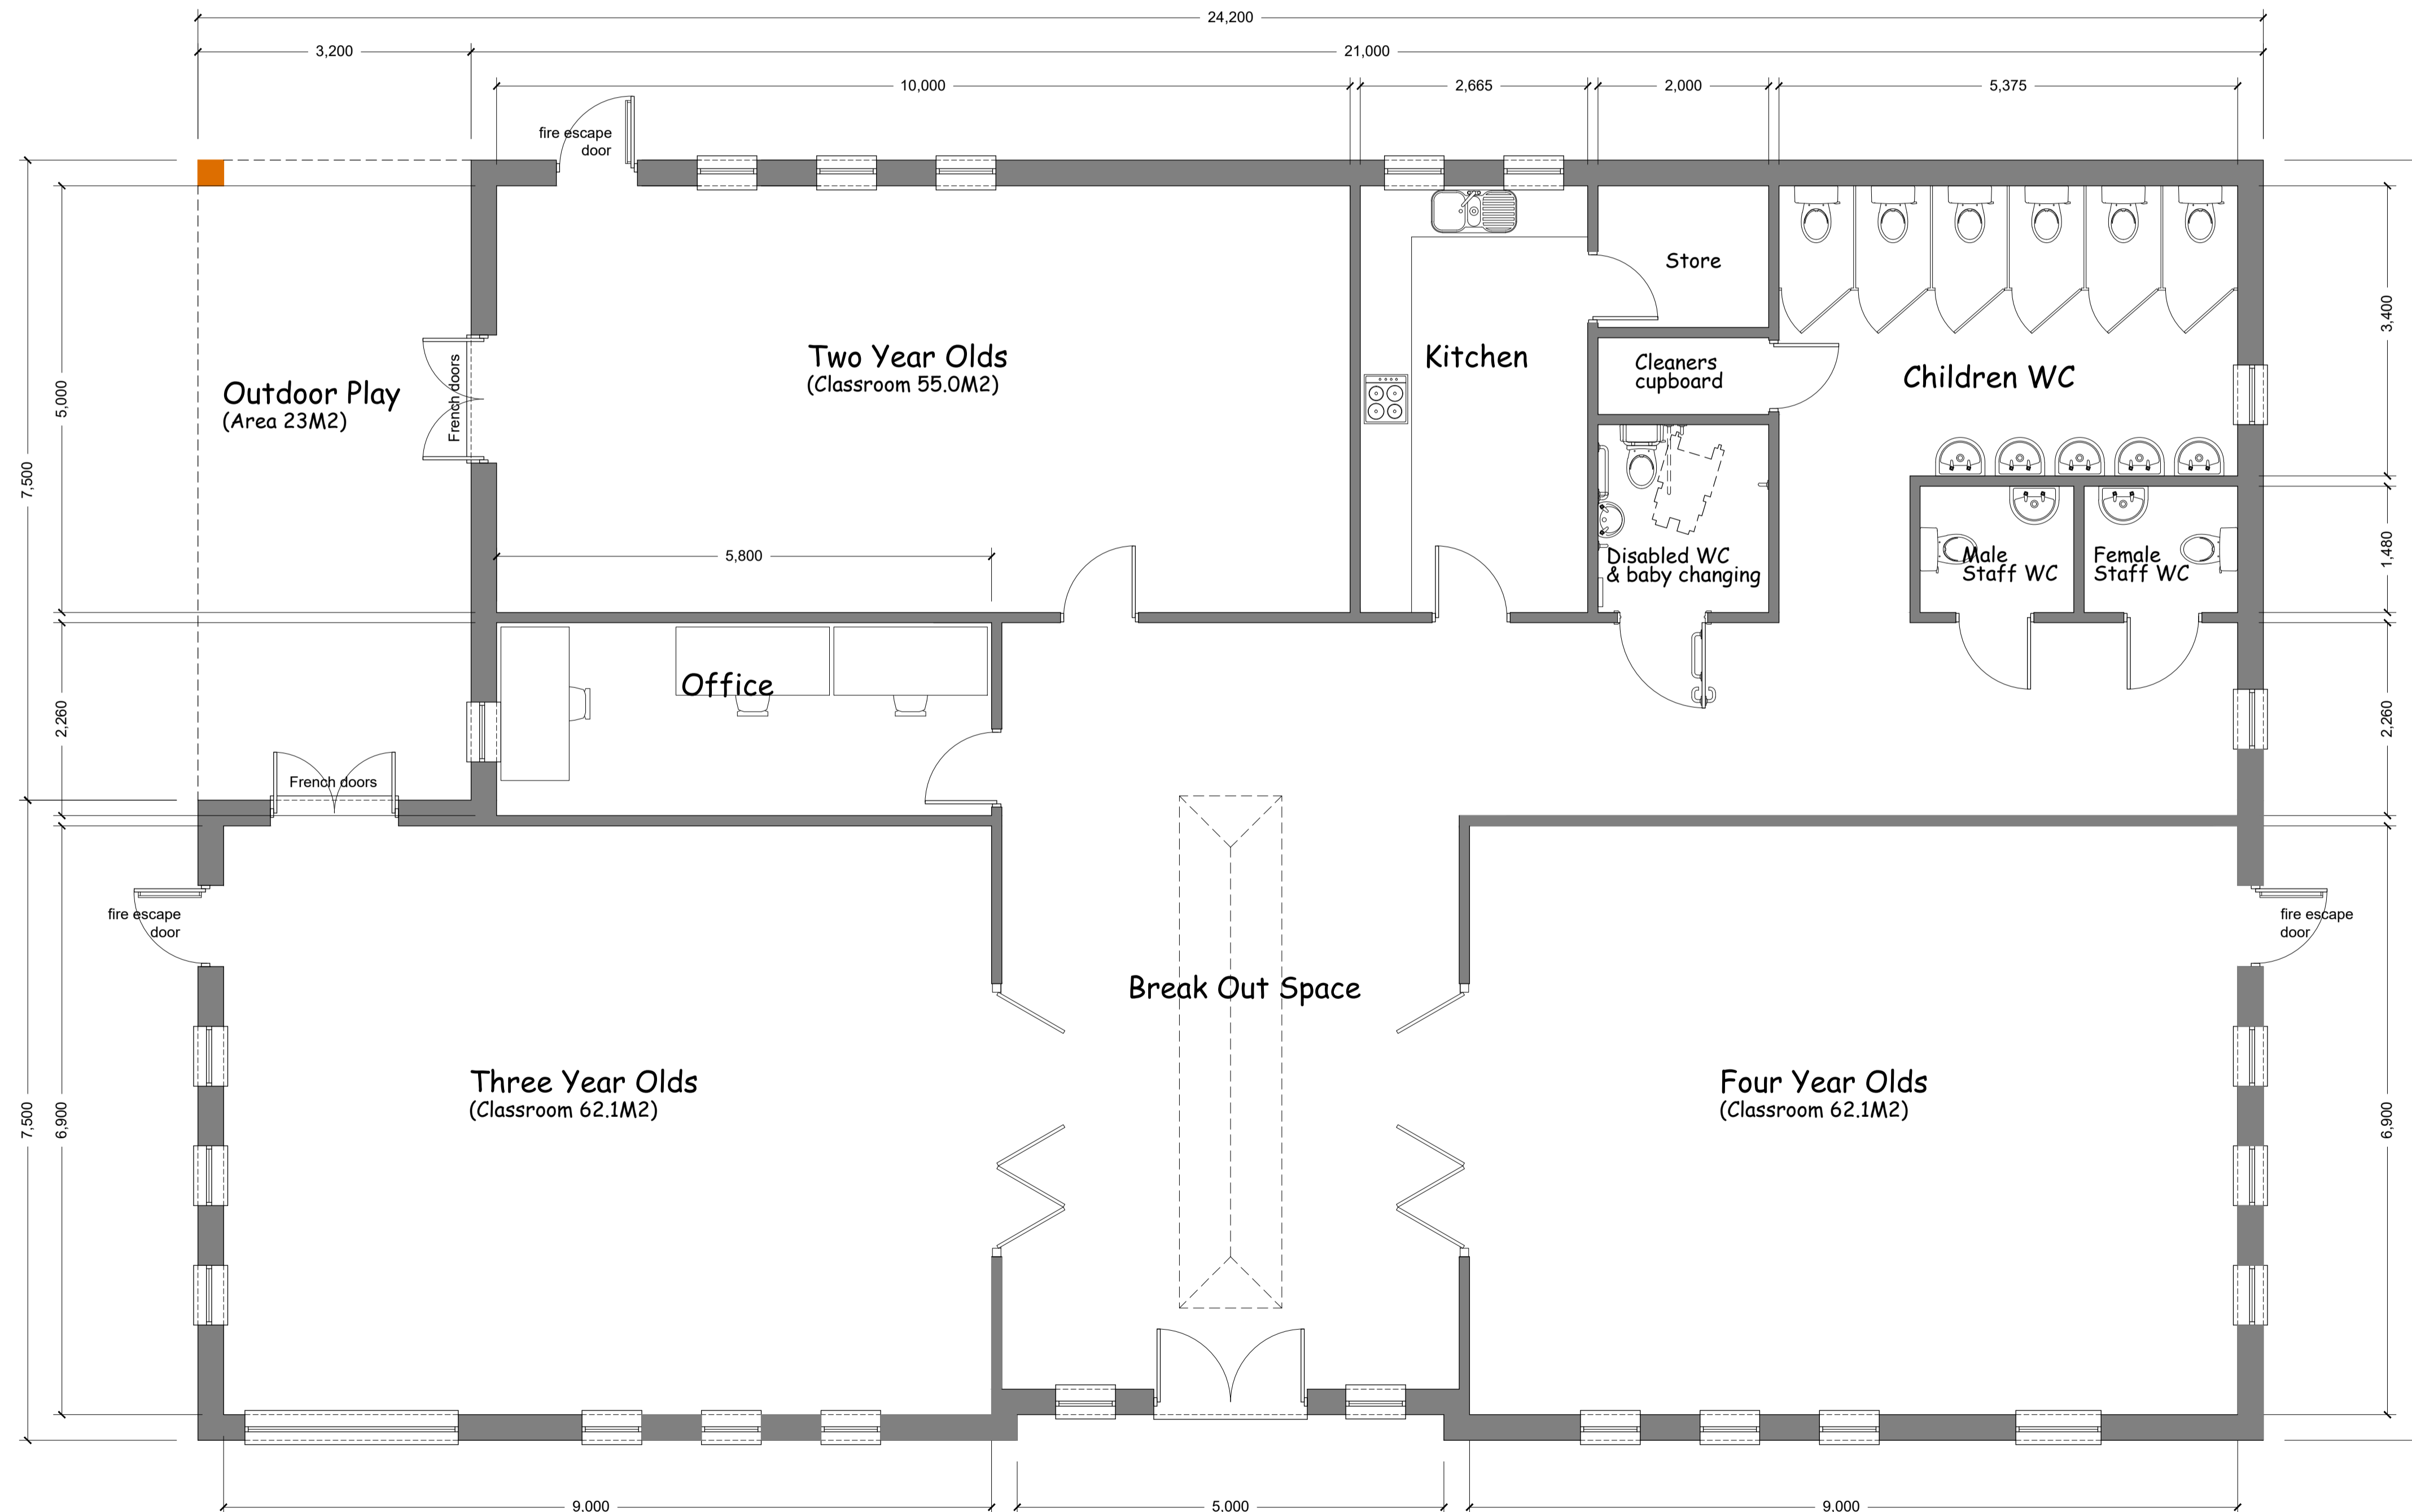

Floor plan

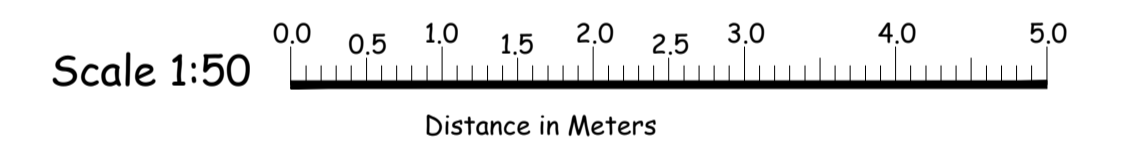

SITE TITLE:
**PROPOSED NEW CLASSROOM BUILDING AT:-
 ST DENNIS PRIMARY ACADEMY,
 CARNE HILL,
 ST. DENNIS.
 PL26 8AY**

THIS DRAWING IS FOR THE PURPOSES OF TOWN PLANNING AND BUILDING REGULATIONS APPLICATION ONLY. DIMENSIONS ARE NOT TO BE SCALED FROM THIS DRAWING.

DRAWING TITLE:
PROPOSED LAYOUT

CLIENT NAME:
SOUTH WEST COMMUNITY BUILDS

DRAWN J MURCH	DATE 12.11.2018	SCALE 1:50 SHEET SIZE A1
------------------	--------------------	--------------------------------

dpc
Architectural Services
 Building solutions in Cornwall

Douglas House, Higher Bryn Farm, Victoria. PL26 8LH Tel:- 07759 397 499

DRAWING NO
1824 - 01

REVISION NO
- C