


**North East Elevation**

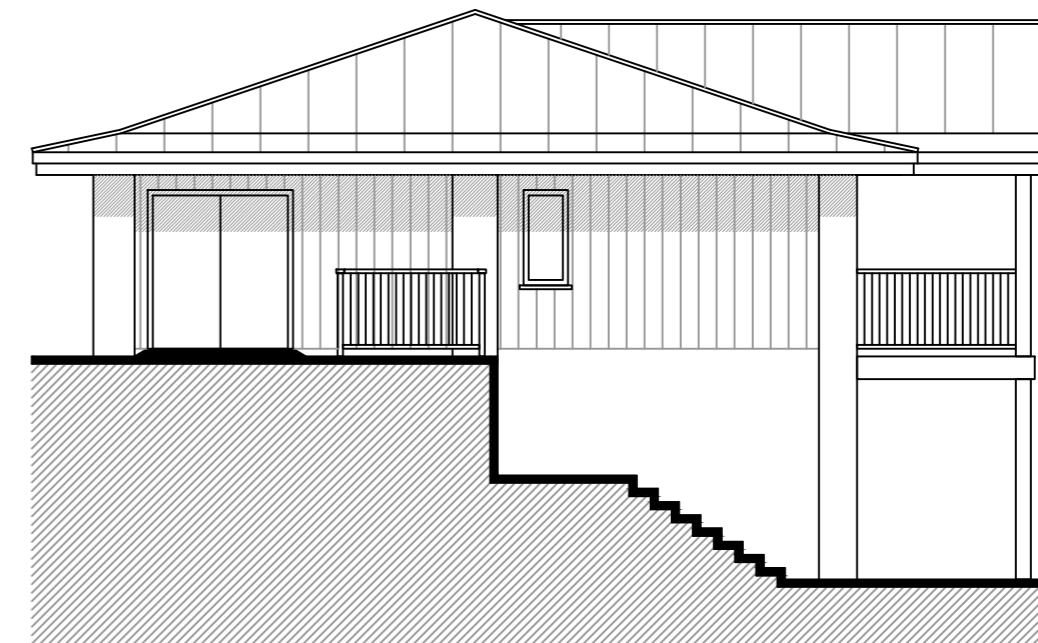

**North West Elevation**



**South West Elevation**



**South East Elevation**

Scale 1:100	Date May 2018	Client St Day Youth & Sports Association	
<b>Building Regs</b>		Project Proposed Extension & Alterations at St Day AFC, Vogue, St Day	
		Job No <b>161</b>	Drawing No <b>02</b>

**Architectural Consult**

21 Marriotts Avenue, Camborne  
Cornwall TR14 7HA  
01209 715854  
architecturalconsult@yahoo.co.uk