


Notes
 Do not scale from this drawing, if in doubt ask.
 All dimensions and levels to be checked on site by contractor before commencement of work and discrepancies reported to the architect.
 No responsibility can be accepted for errors arising on site due to unauthorised variations from the architect's drawings.
 This drawing is copyright of the architect and may not be reproduced without license.
 The drawing is prepared for the purpose of obtaining local authority consent. The author accepts no design liability for works designed on the basis of this drawing.

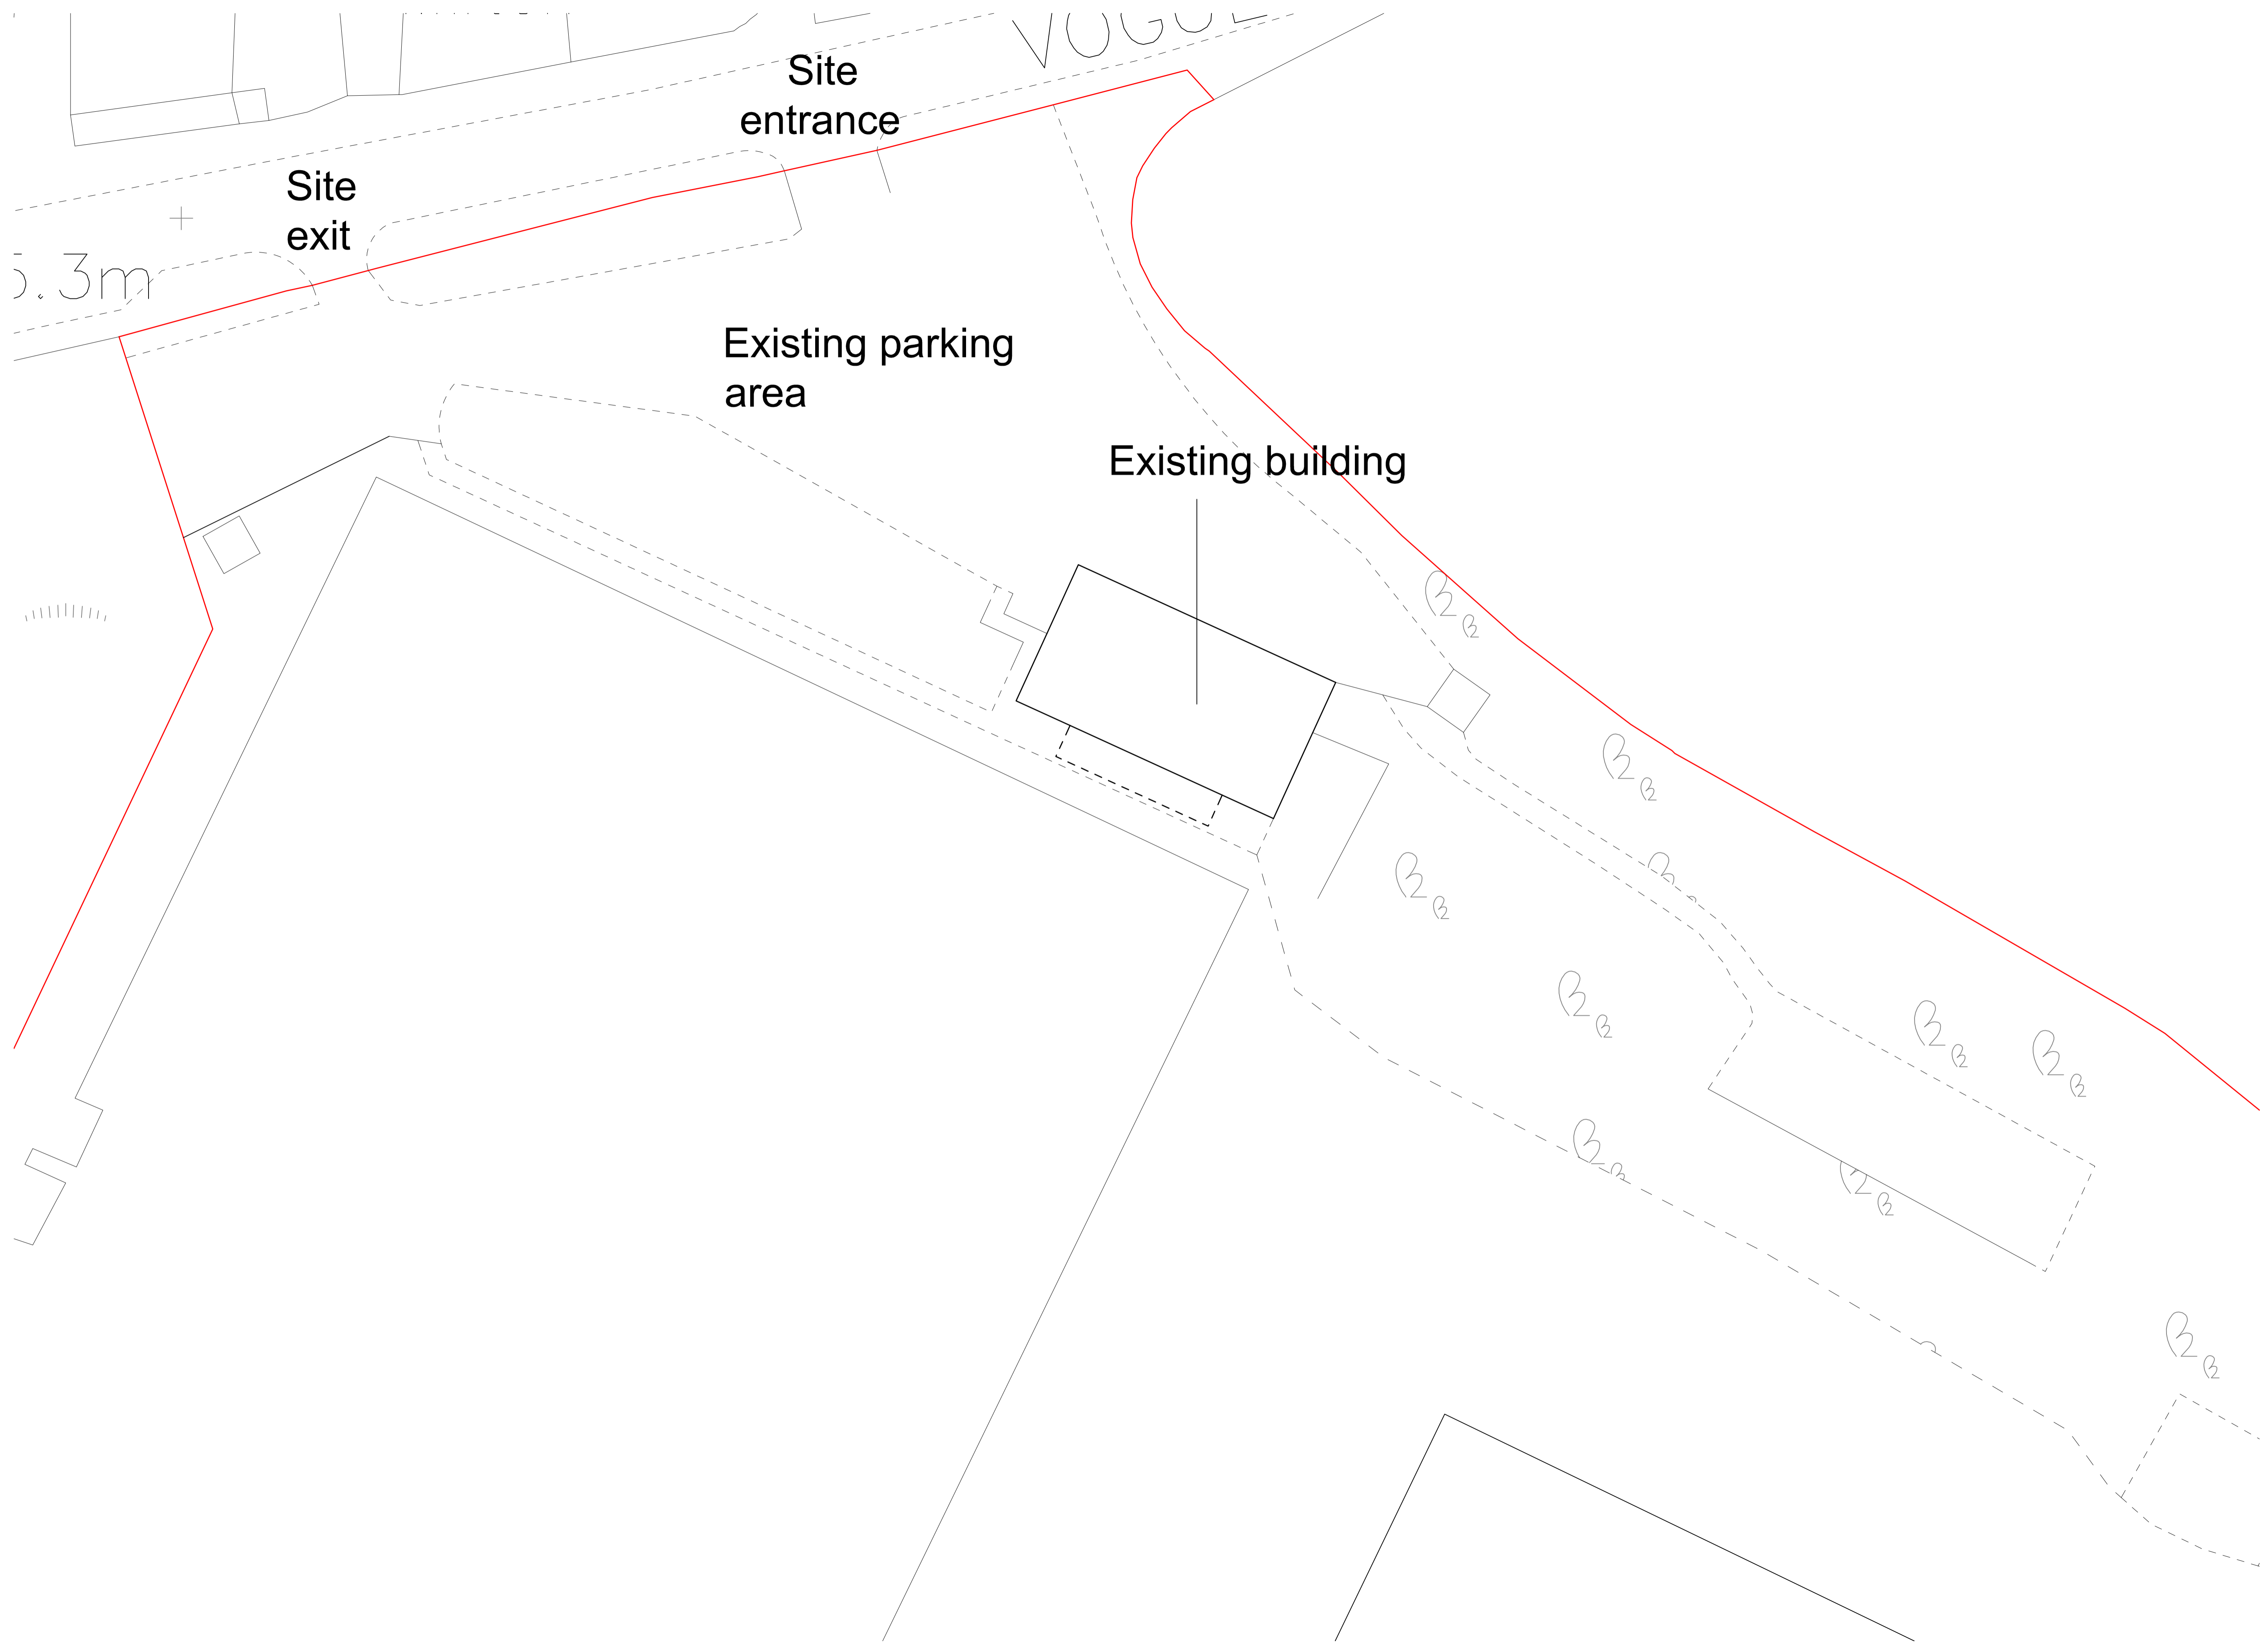

Rev	Details	Date

Architectural Consult
 21 Mariotts Avenue, Camborne
 Cornwall TR14 7HA
 01209 718854
 architecturalconsult@yahoo.co.uk

Client:
 St Day Youth & Sports Association

Project:
 Proposed Extension & Alterations at
 St Day AFC, Vogue, St Day

Drawing:
 Existing Site Plan

Scale:
 1:200

Date:
 May 2019

Building Regs

Job No	Drawing No	Revision
161	10	