




**North East Elevation**

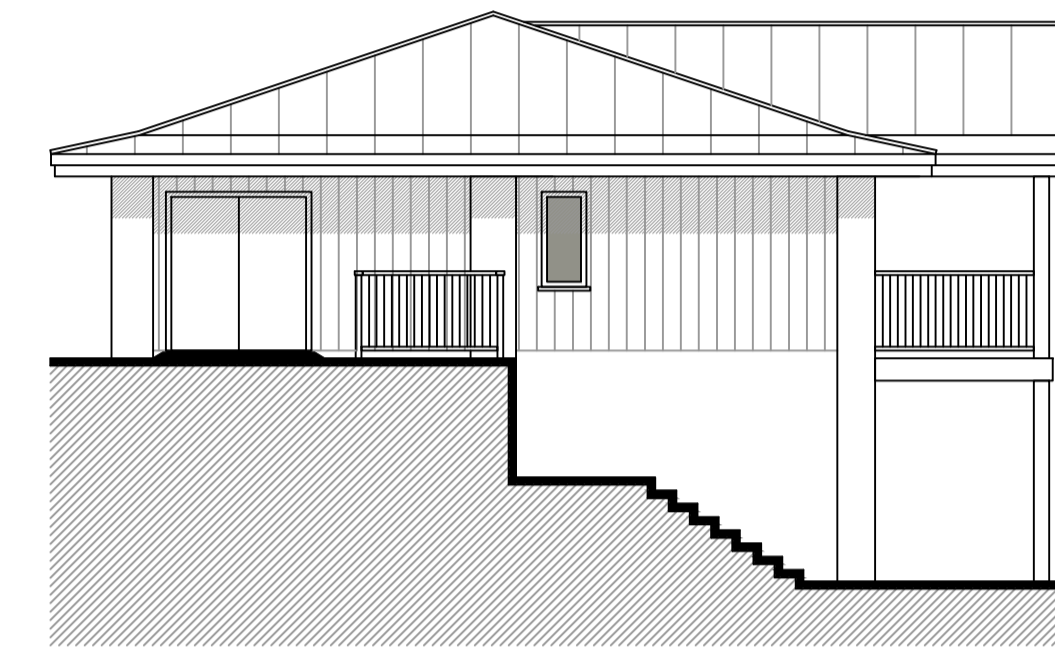

**North West Elevation**

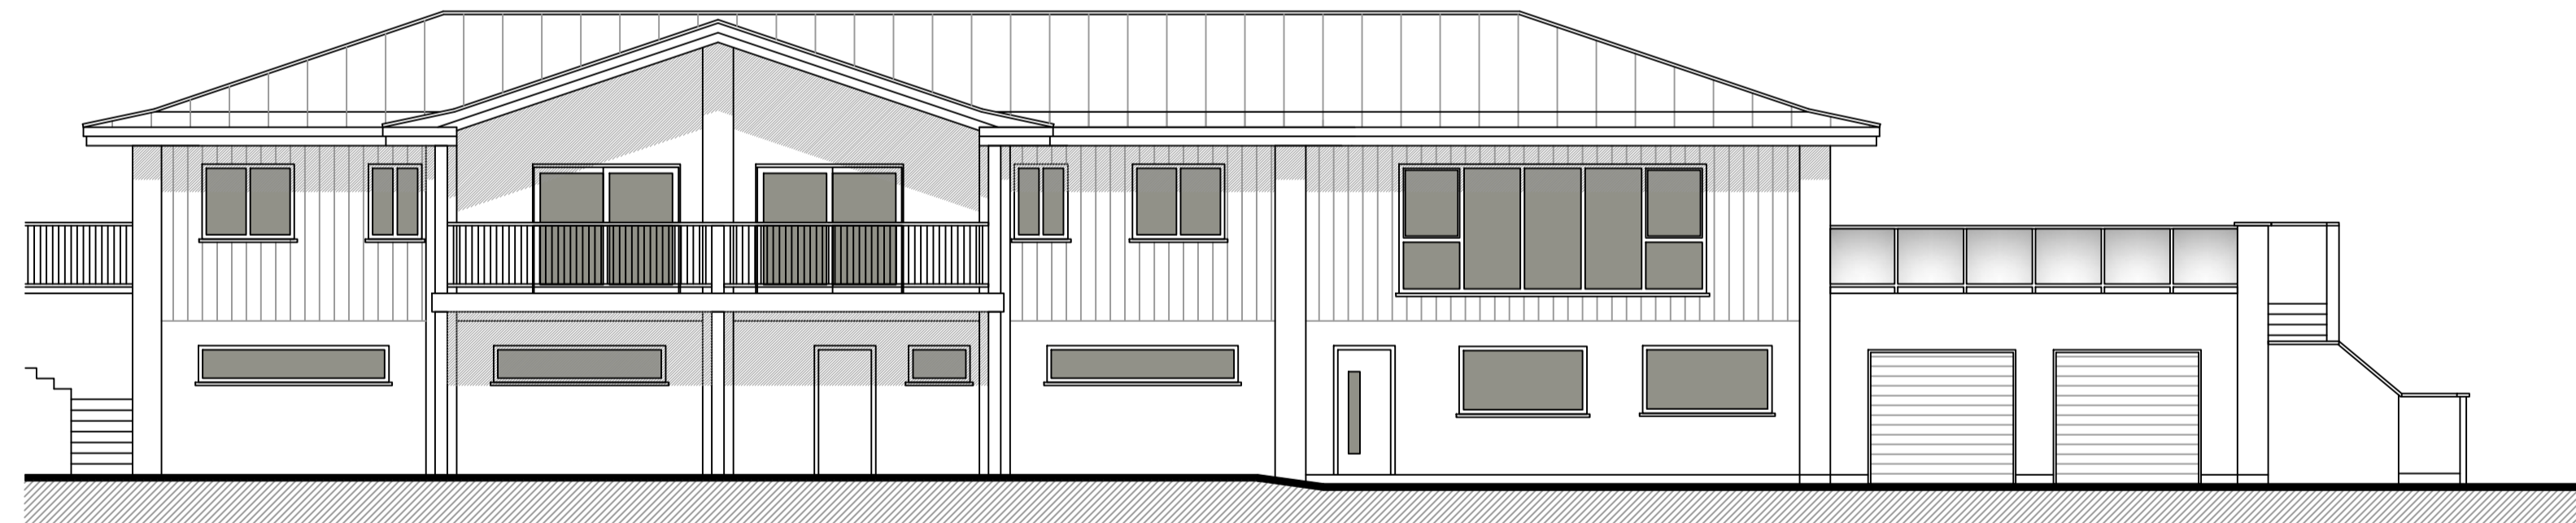

**South West Elevation**

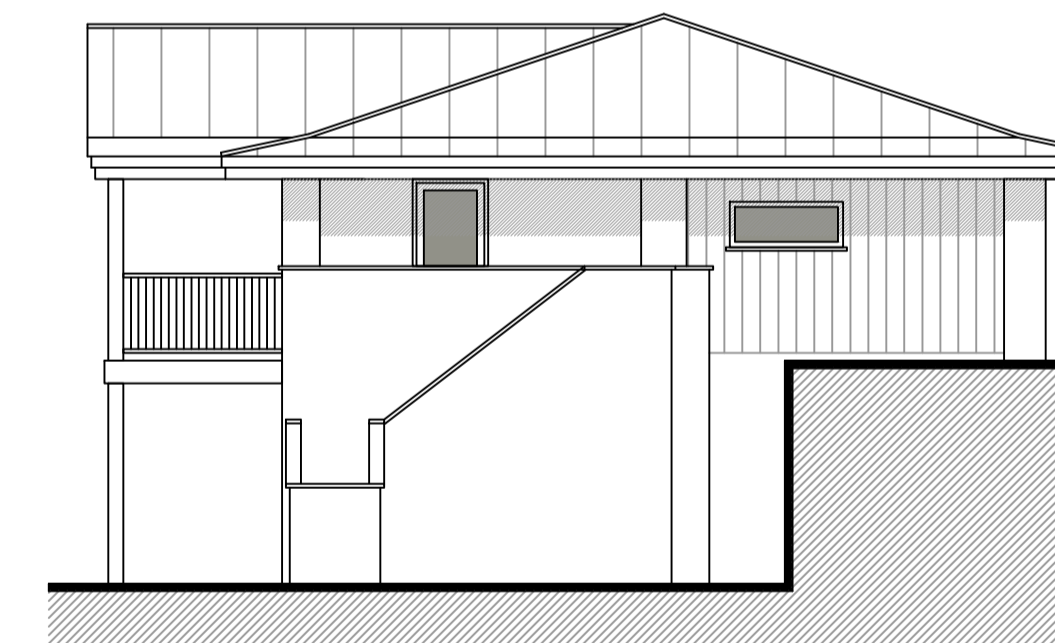

**South East Elevation**

Scale 1:100	Date May 2018	Client St Day Youth & Sports Association
<b>Building Regs</b>		Project Proposed Extension & Alterations at St Day AFC, Vogue, St Day
		Drawing Proposed Elevations
Job No <b>161</b>	Drawing No <b>05</b>	Revision



21 Marriotts Avenue, Camborne  
Cornwall TR14 7HA  
01209 715354  
architecturalconsult@yahoo.co.uk