


Notes
Do not scale from this drawing, if in doubt ask.
All dimensions and levels to be checked on site by contractor before commencement of work and discrepancies reported to the architect.
No responsibility can be accepted for errors arising on site due to unnotified variations from the architect's drawings.
This drawing is copyright of the architect and may not be reproduced without license.
The drawing is prepared for the purpose of obtaining local authority consent. The author accepts no design liability for works designed on the basis of this drawing.

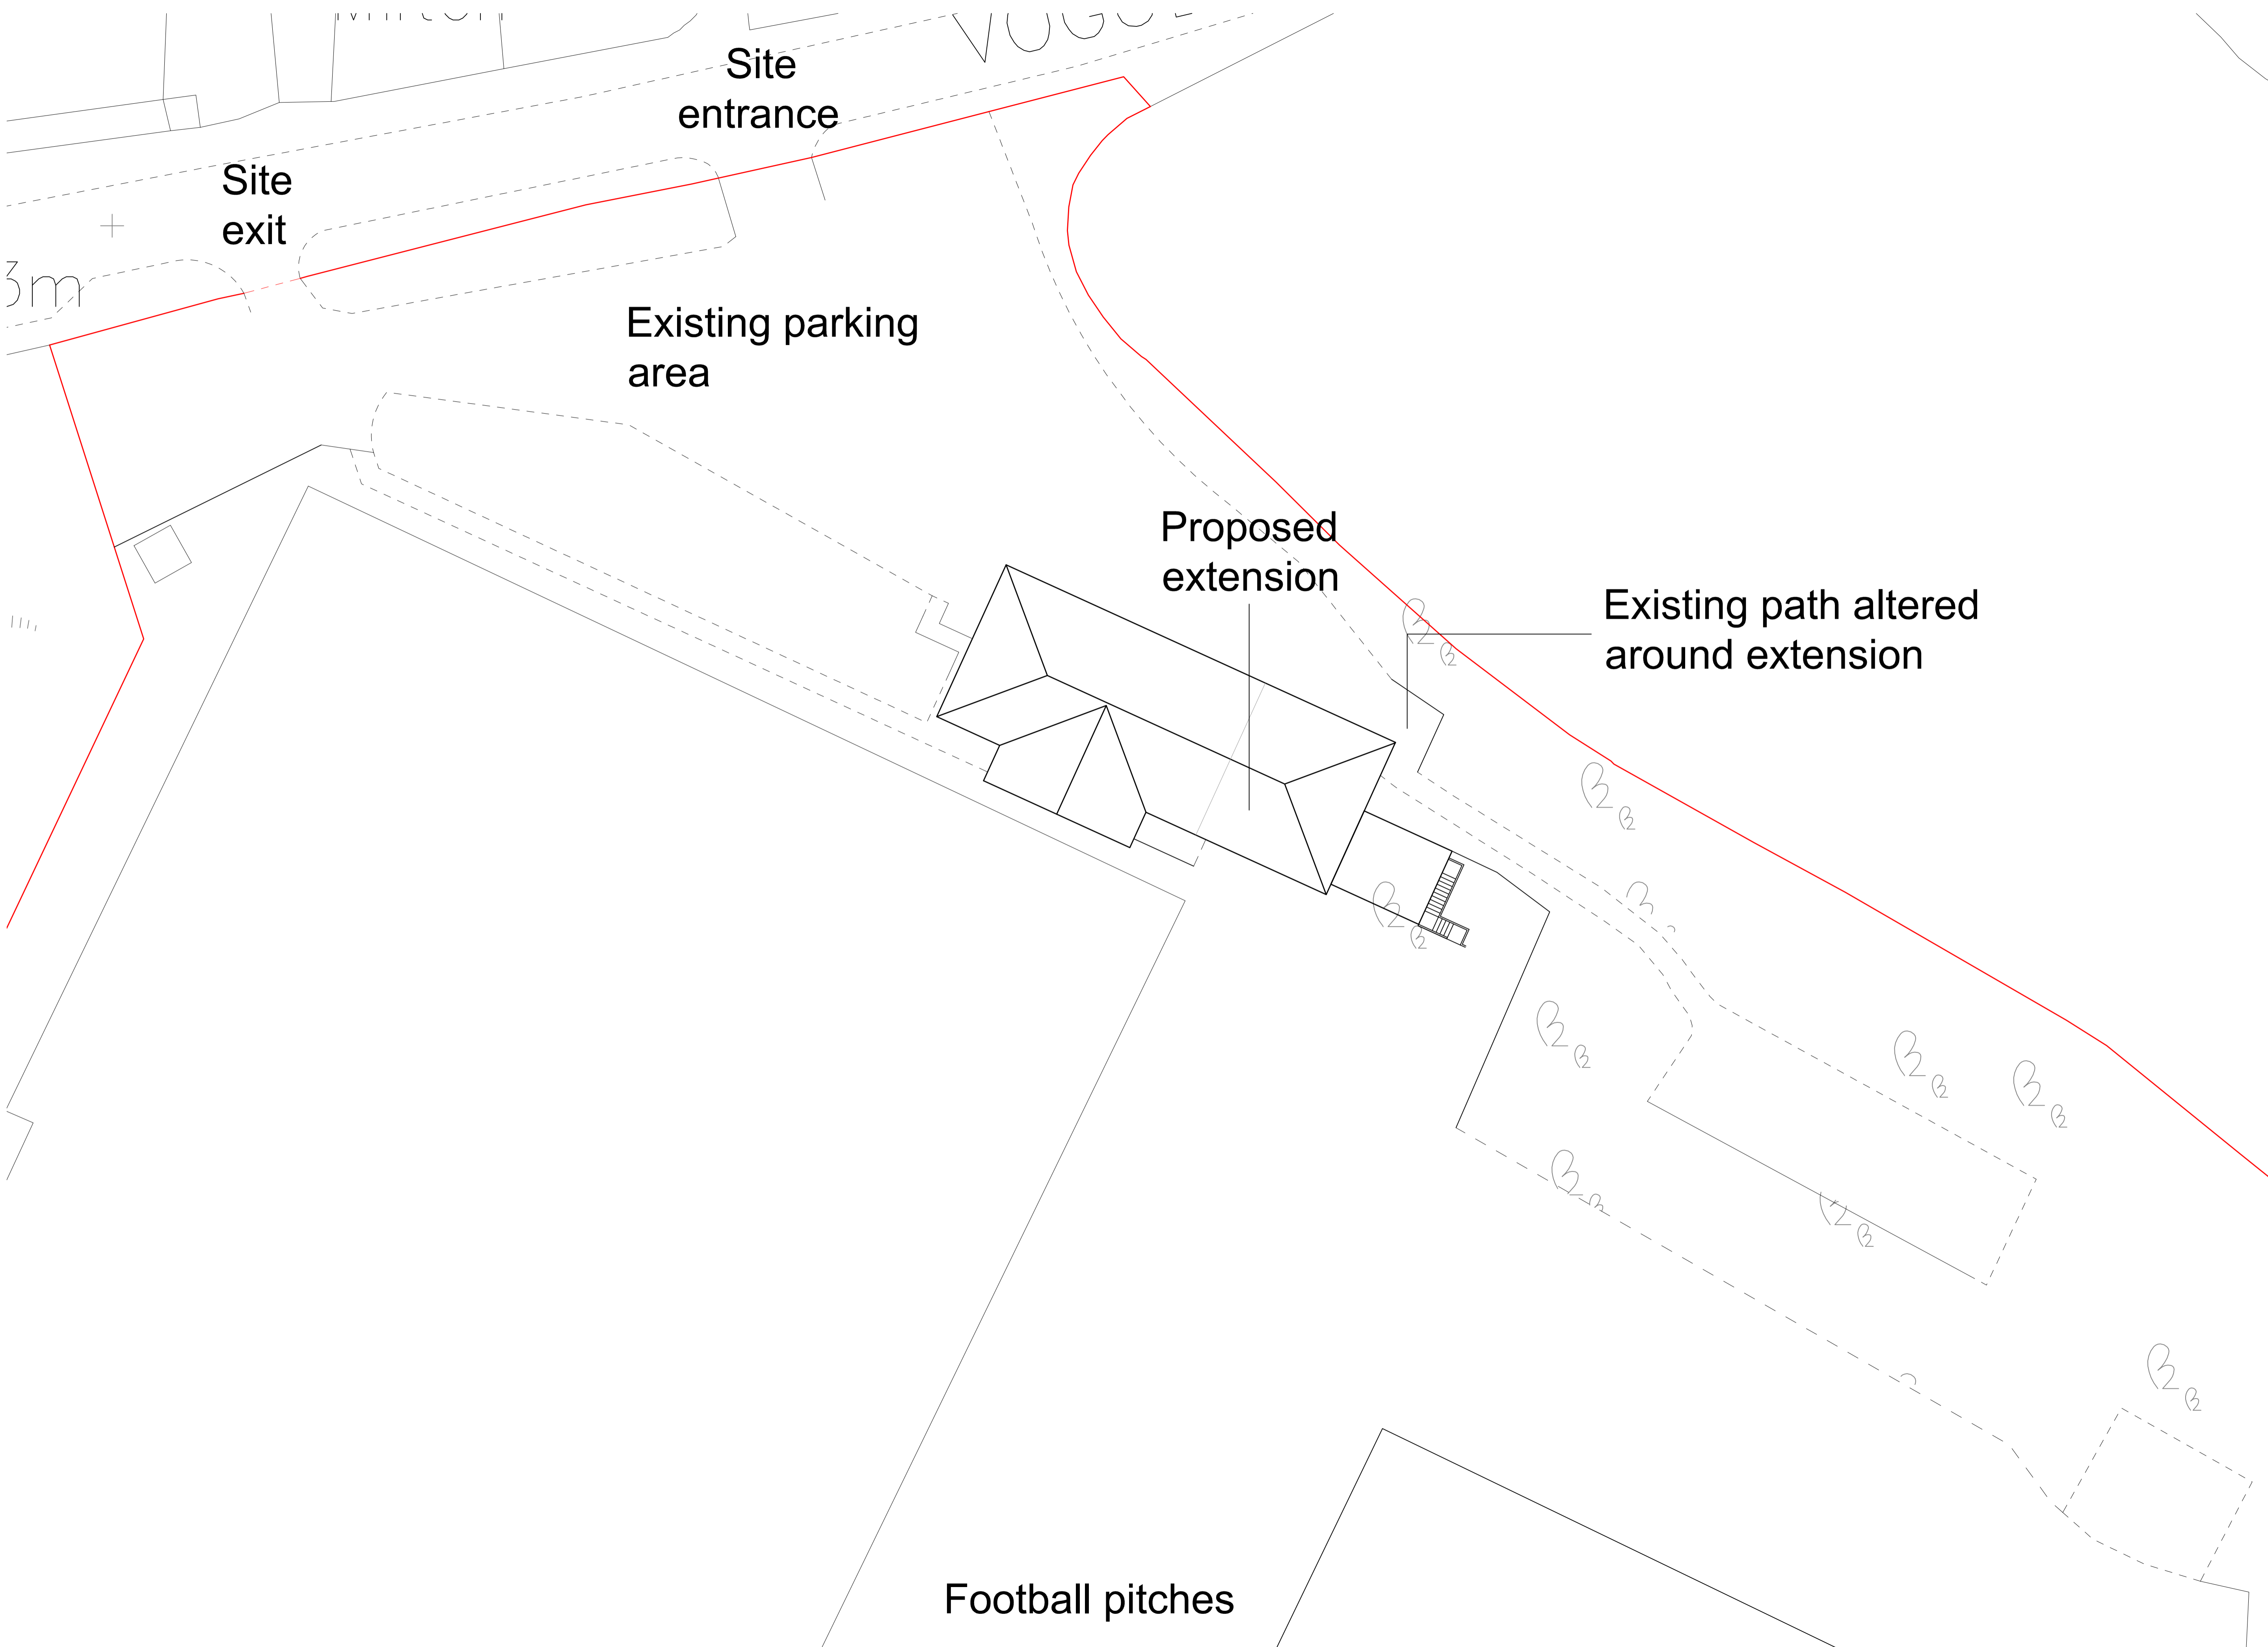

No	Details	Date

Architectural Consult
21 Marriotts Avenue, Camborne
Cornwall TR14 7HA
01209 718854
architecturalconsult@yahoo.co.uk

Client:
St Day Youth & Sports Association

Project:
Proposed Extension & Alterations at
St Day AFC, Vogue, St Day

Drawing:
Existing Site Plan

Scale: 1:200 Date: May 2019

Building Regs

Job No	Drawing No	Revision
161	10	