


Site plan 1:500

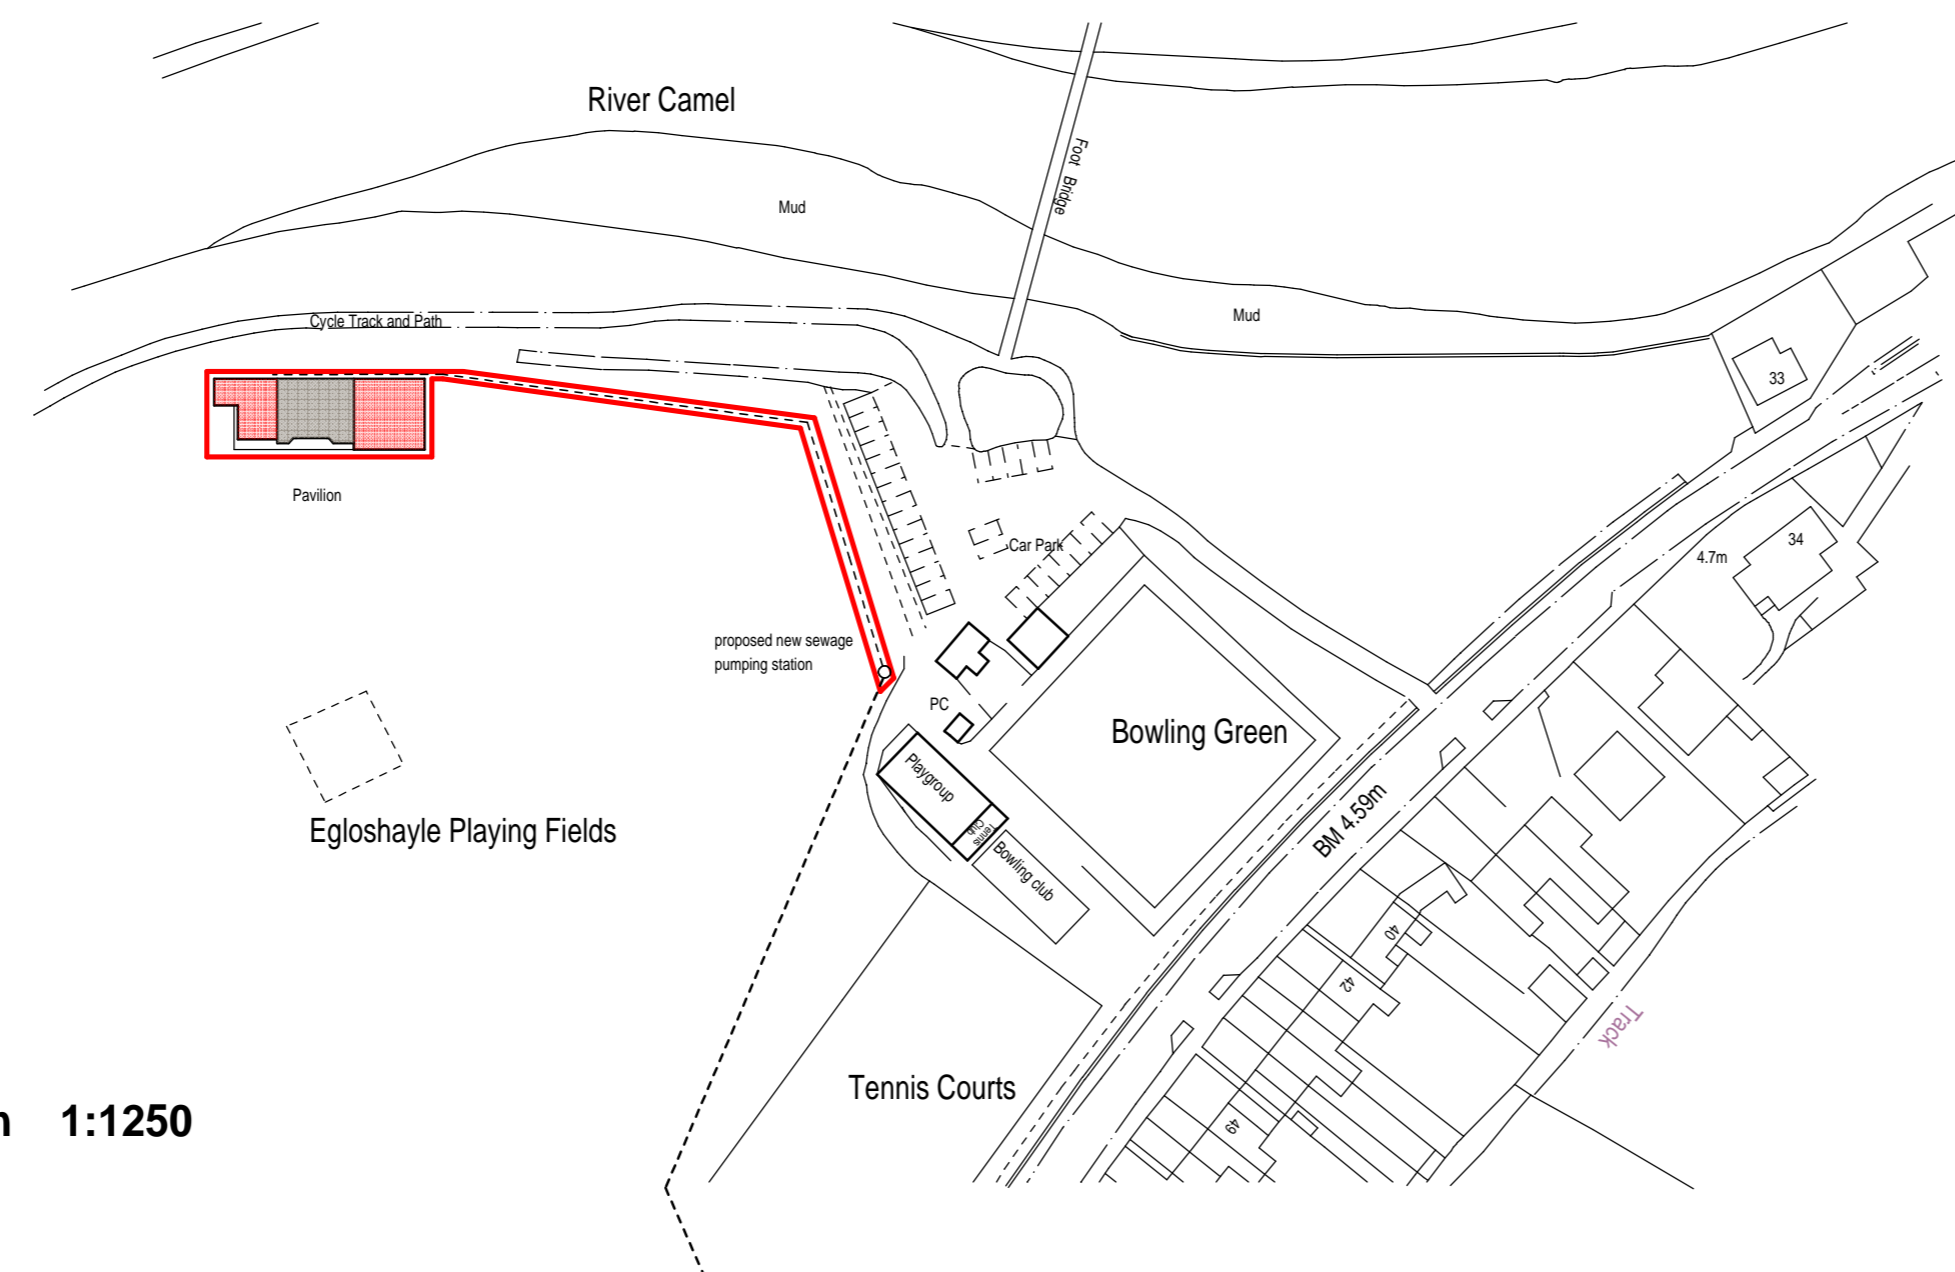

Location plan 1:1250

Proposed extension to provide new changing rooms and dining/kitchen area and renovation of existing clubhouse structure at Wadebridge Cricket Club Egloshayle Playing Field Wadebridge

Site and location plan 1:500
November 2017 17055/02



Tel: 01208 814250
Email: jonhughesarch@aol.com